




Section 1:1:150



Typical Gable



Terrace Key

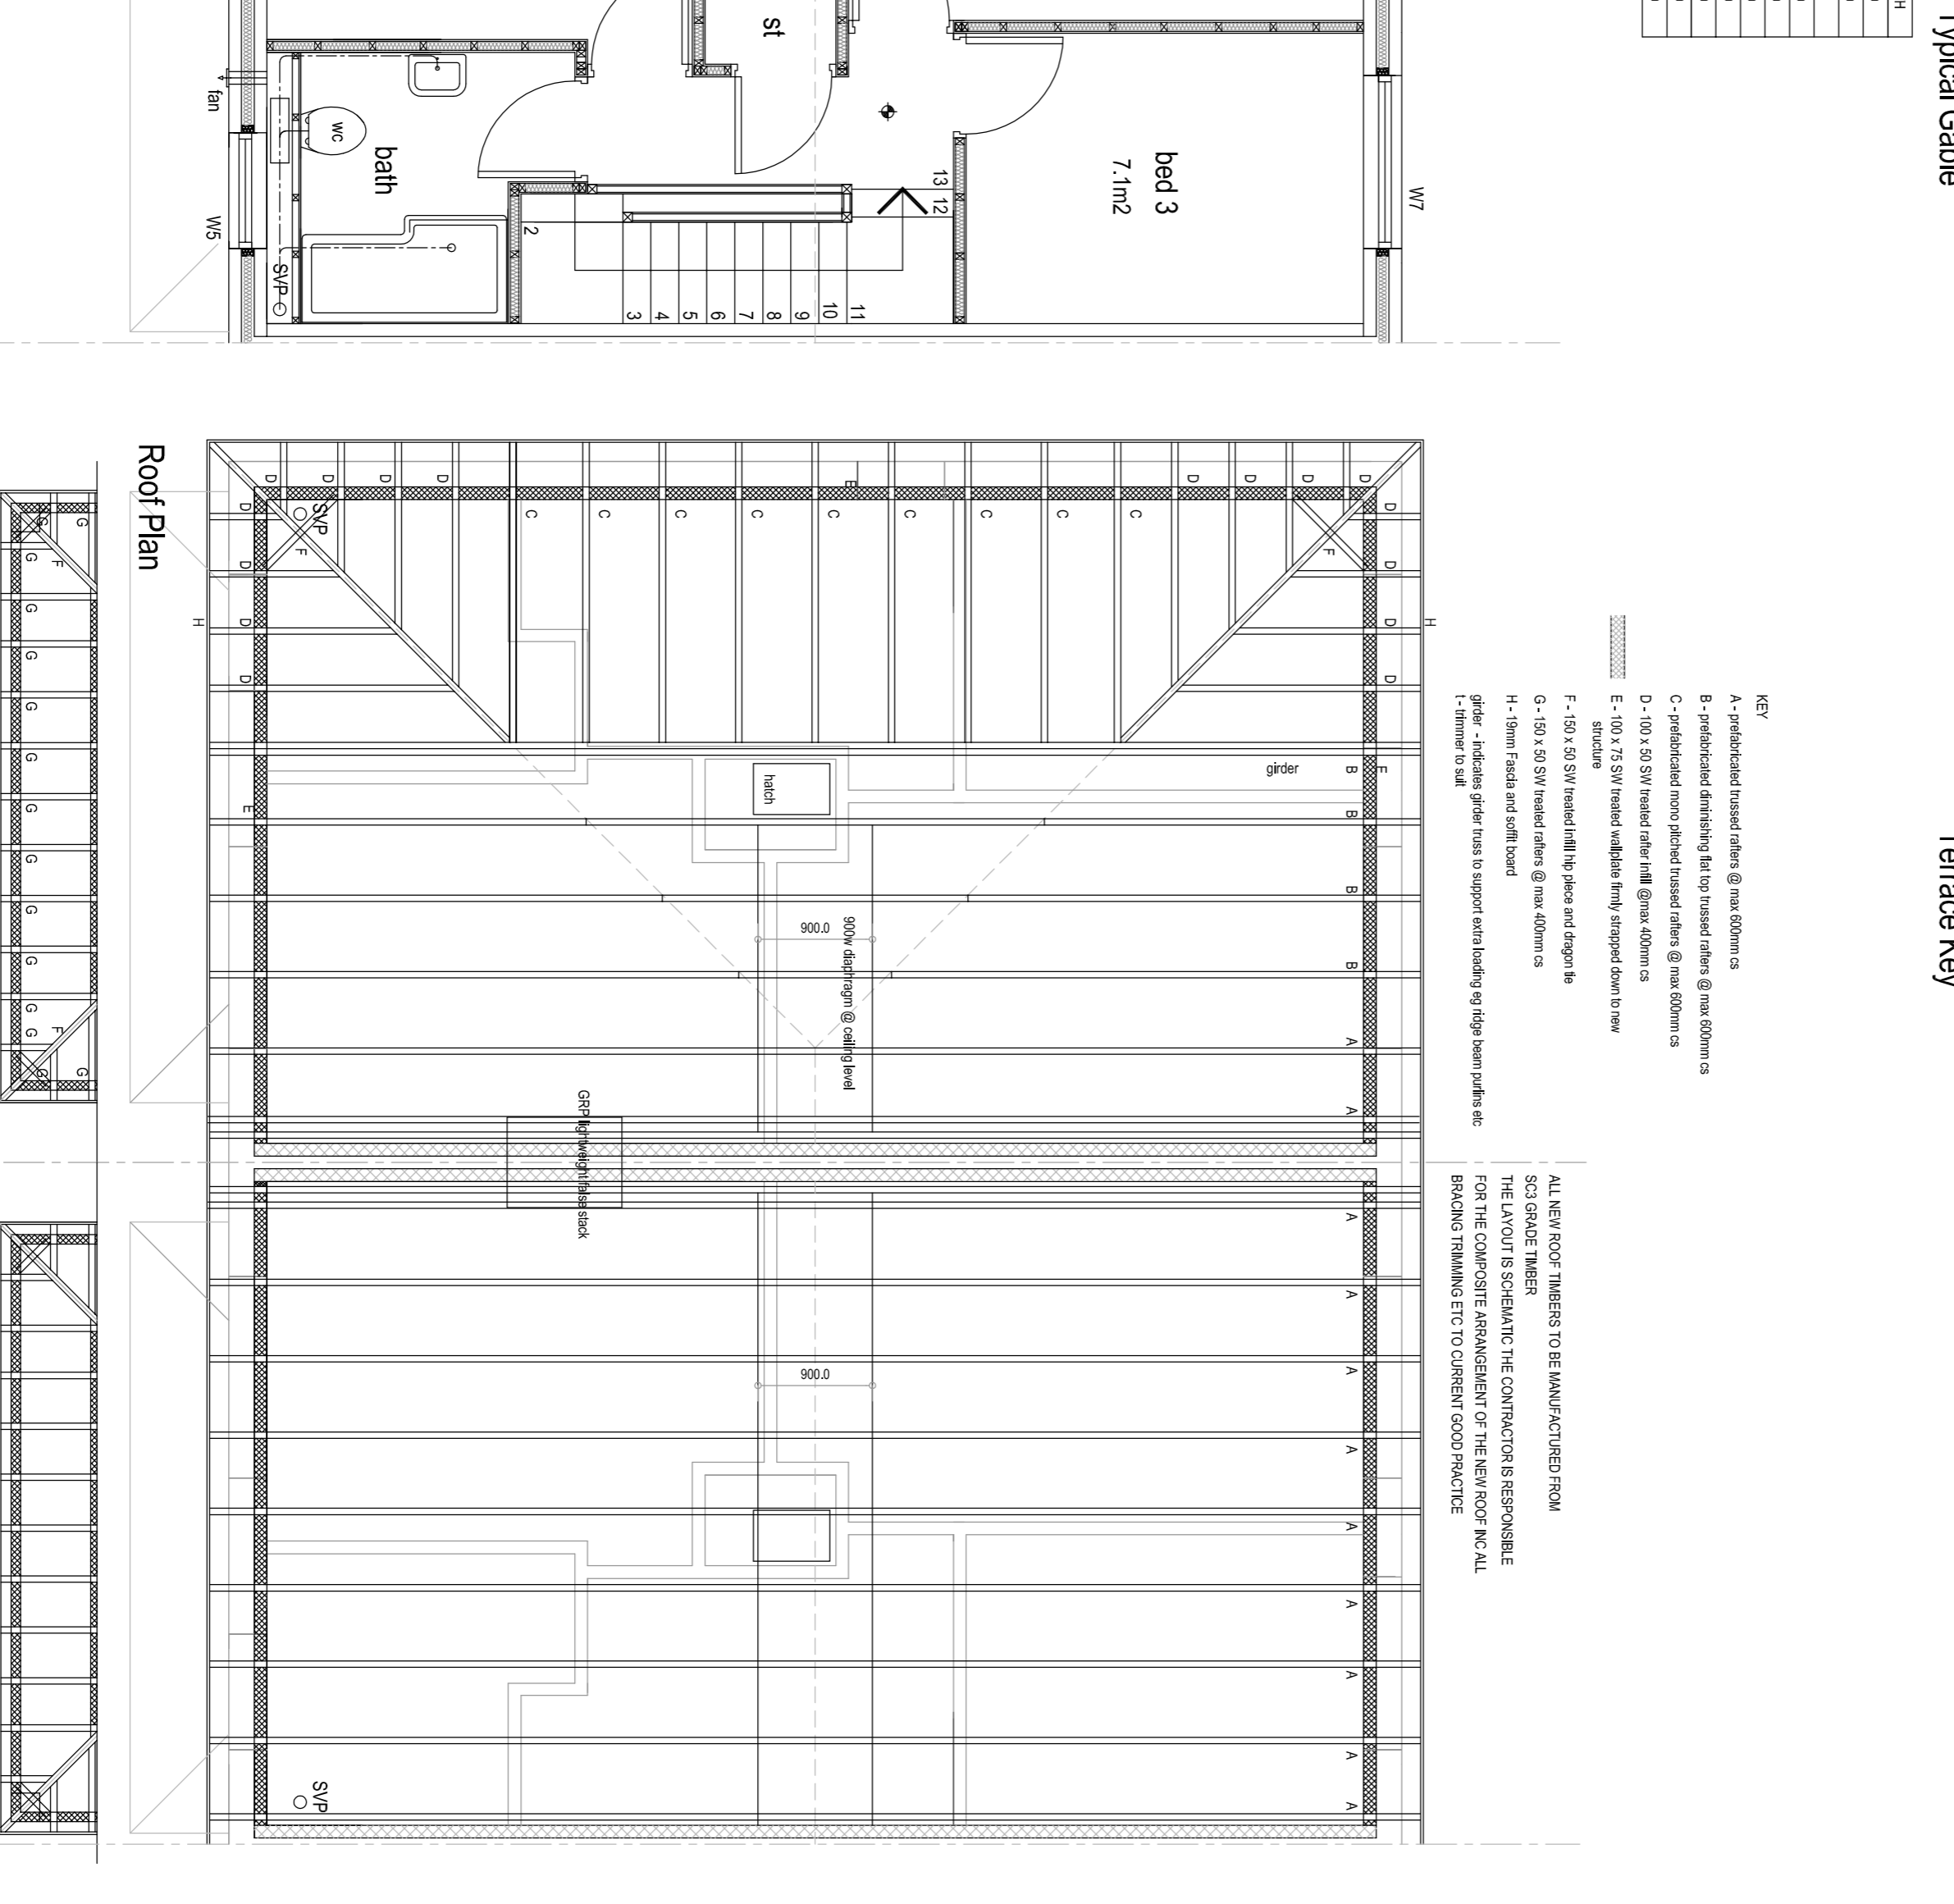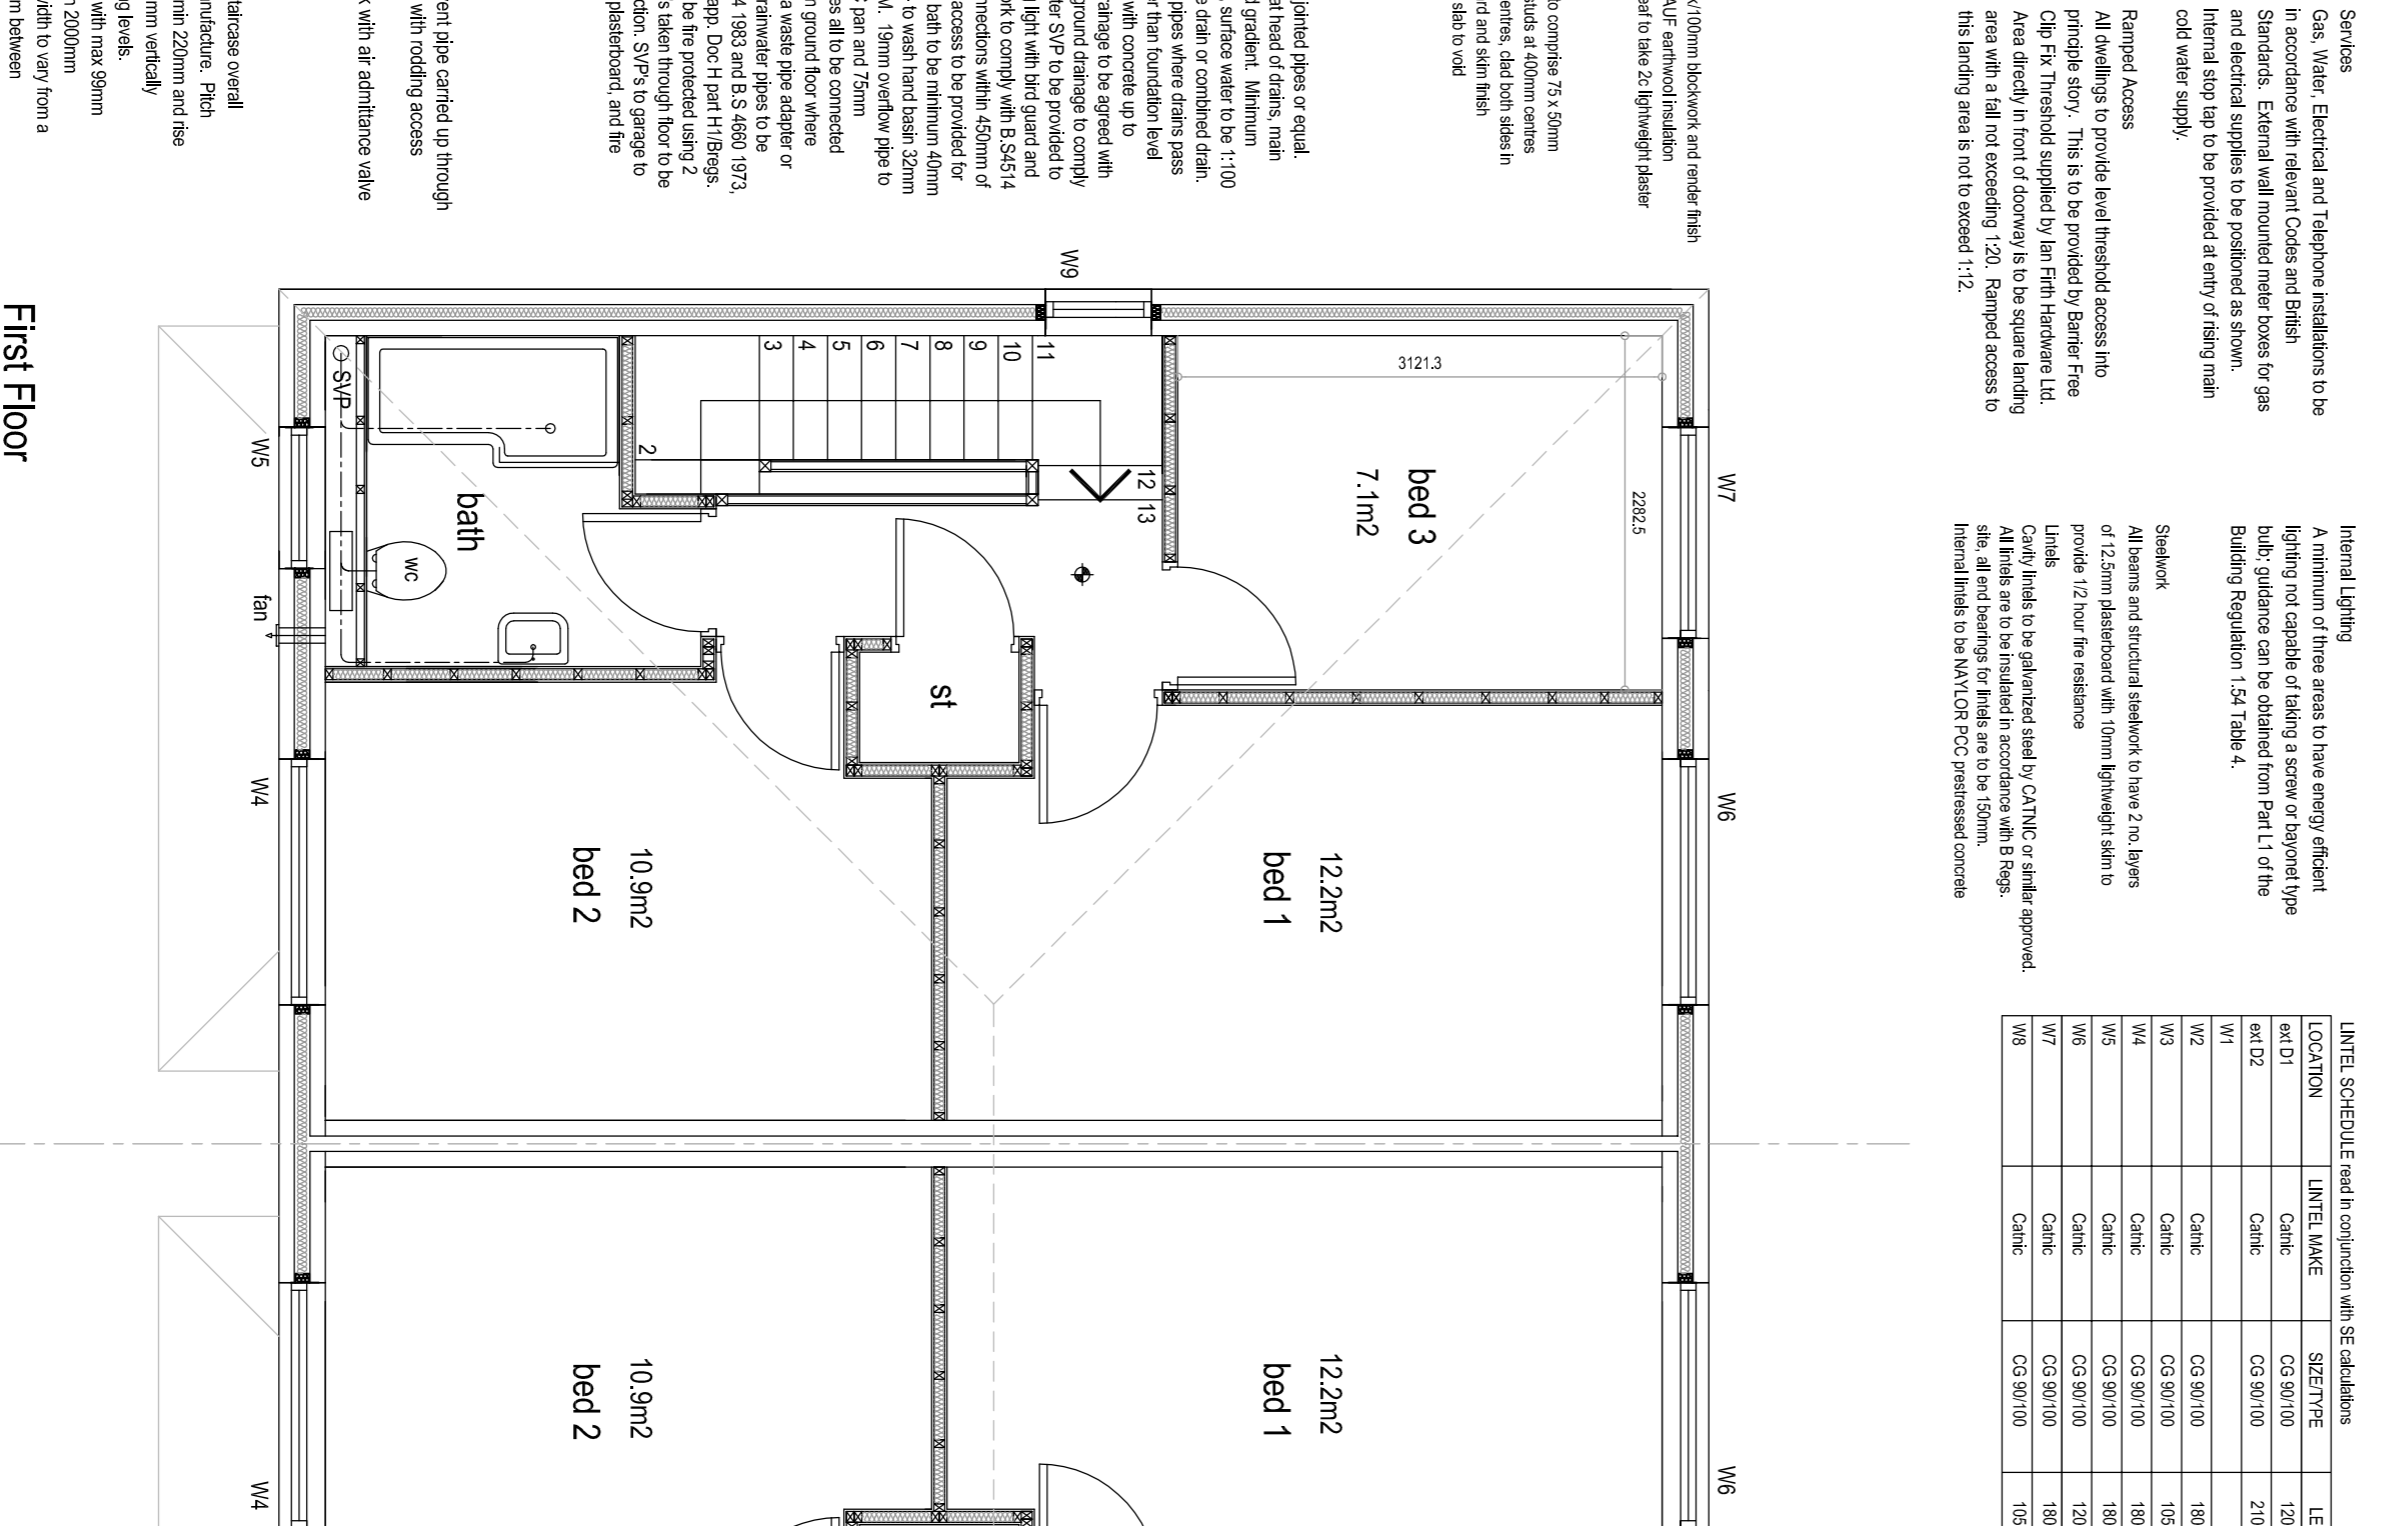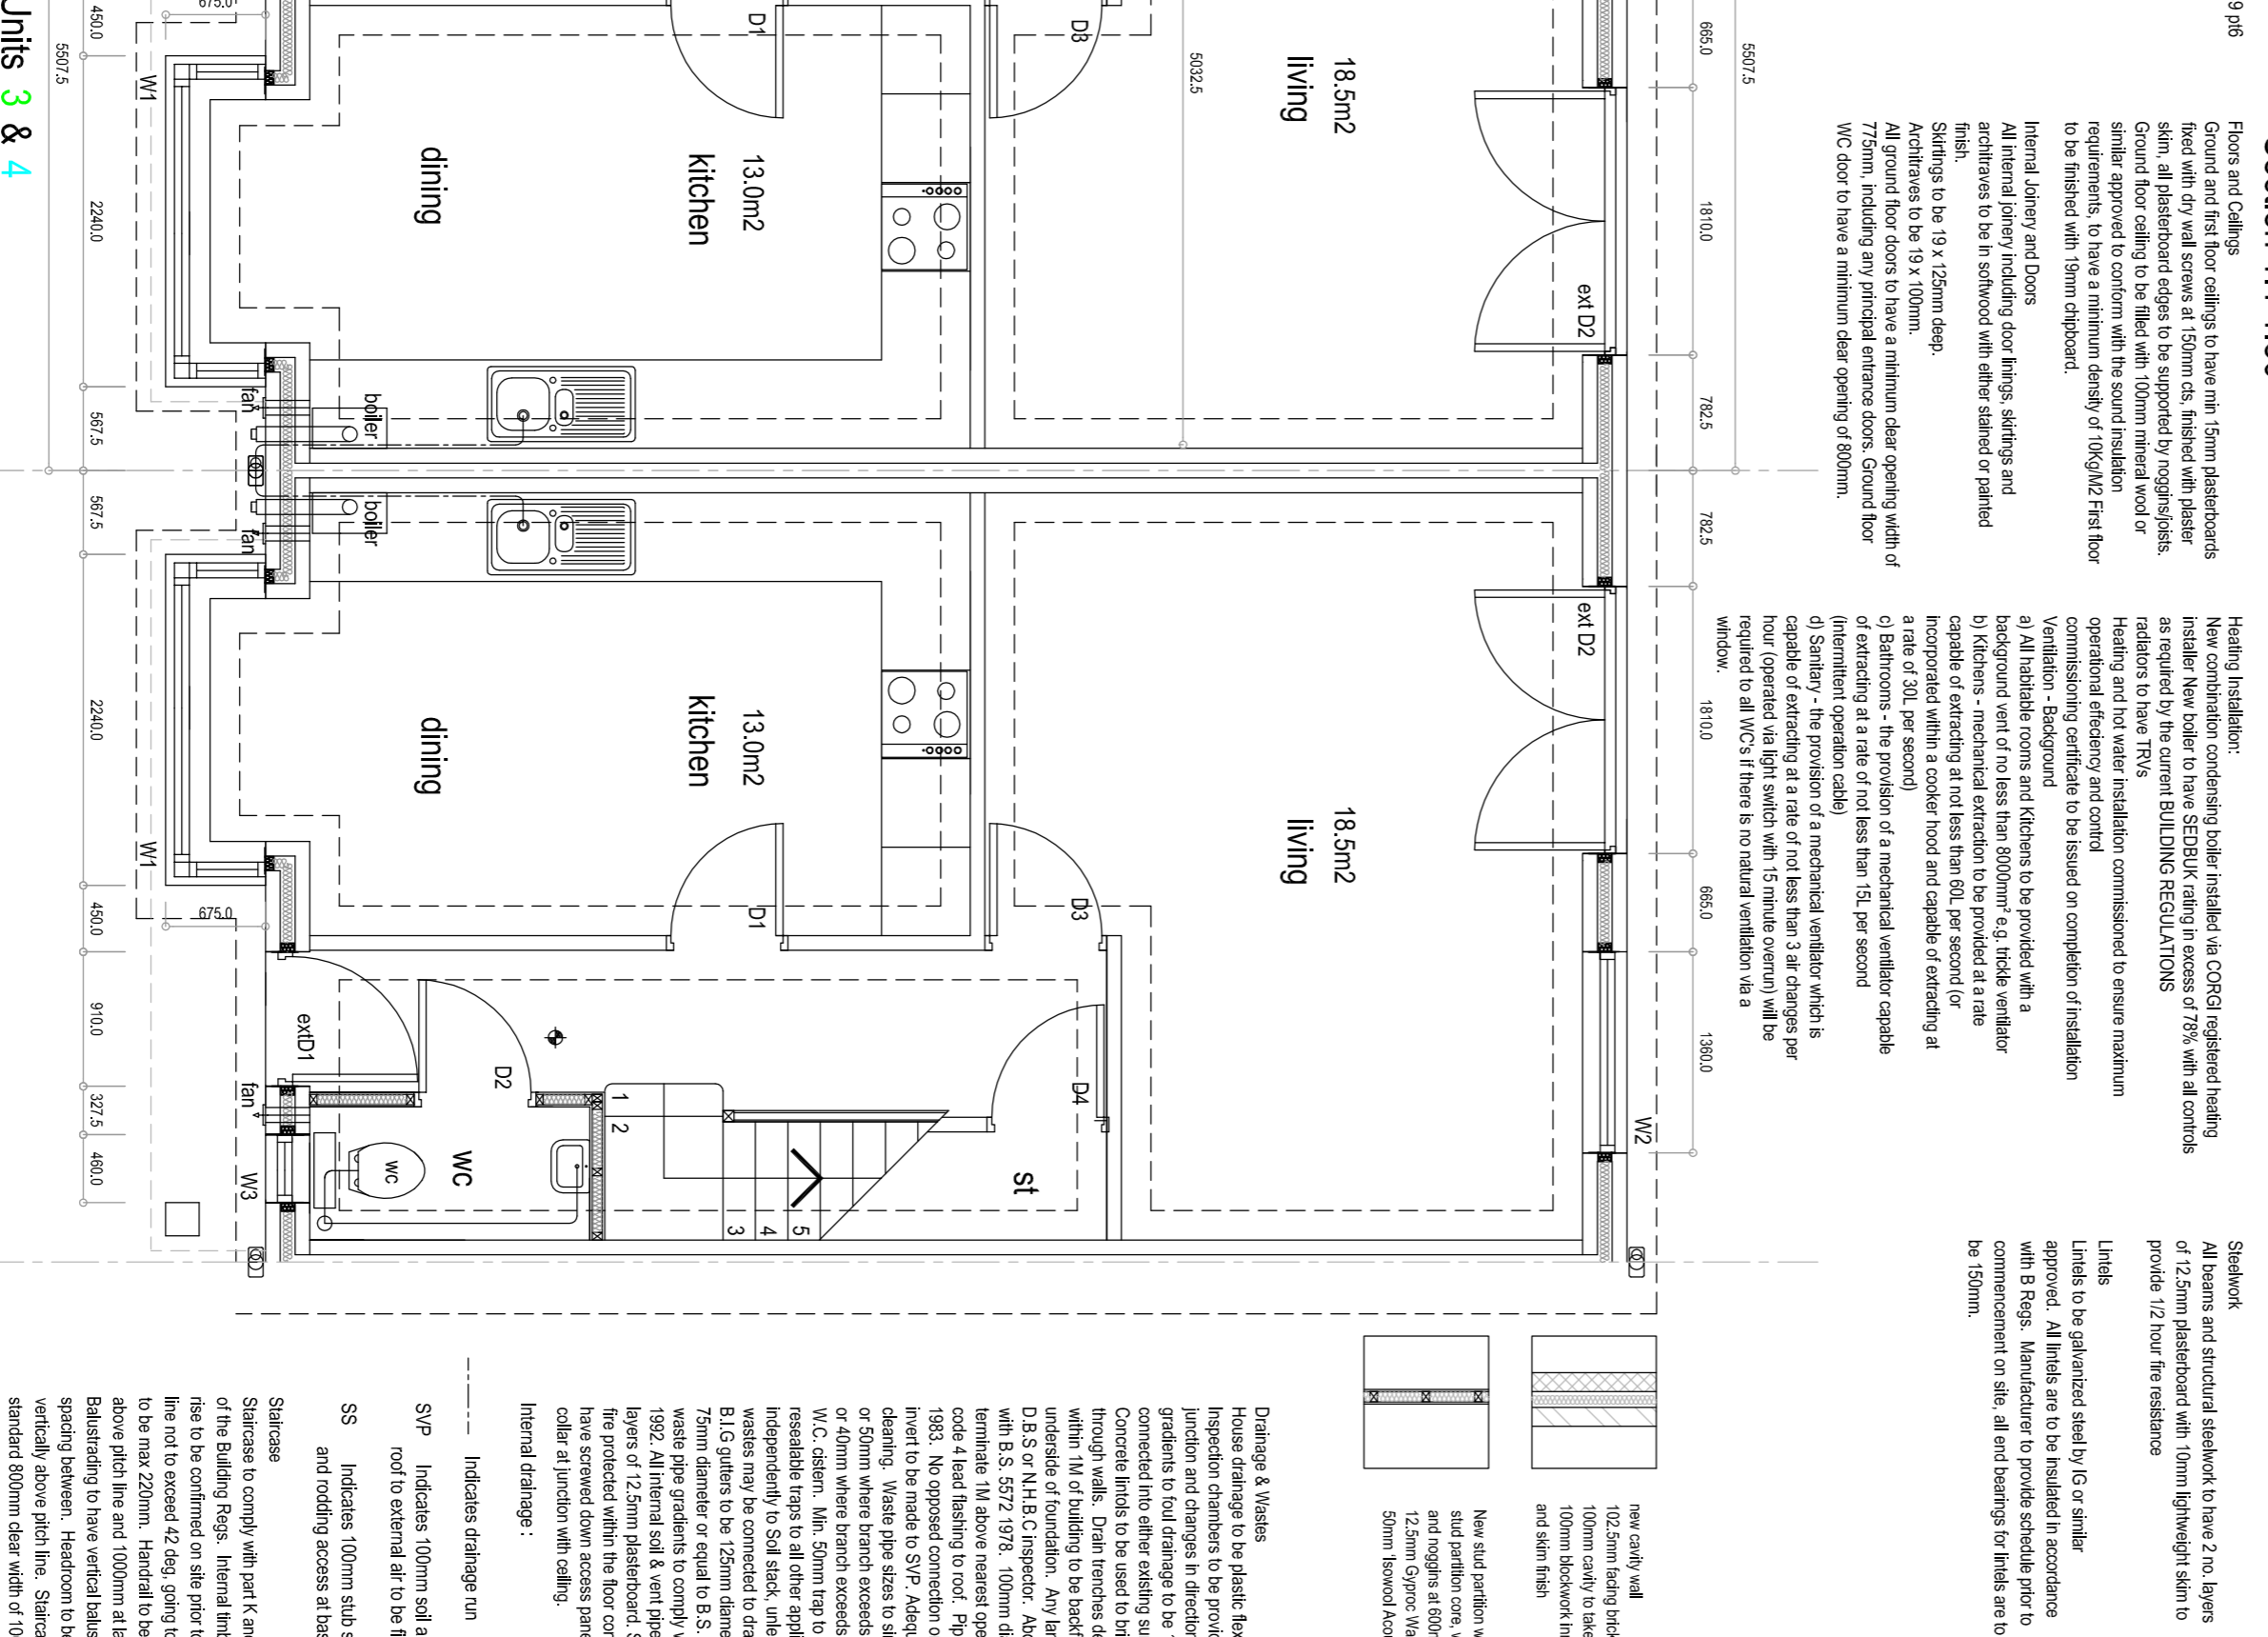

PHArchitects
 0114 230133
 44 Maple House Road
 Salford
 Greater Manchester M6 6PU
 www.pharchitects.co.uk

Job	EH:BC01
Job no	BH-BC01
date	March 2013
Scale	1:100 / 1:50 @ A1
revision	A B C D E
drawing no	03

New Housing Development Barbers Crescent
 Rawmarsh
 Rotherham - Trelacrest Developments
 Plans and Elevations as proposed

New Housing Development Barbers Crescent
 Rawmarsh
 Rotherham - Trelacrest Developments
 Plans and Elevations as proposed

All work to be in accordance with the Building Regulations 1991 and subsequent amendments and to be to the satisfaction of the local Authority Building Control Officer.